
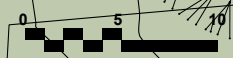
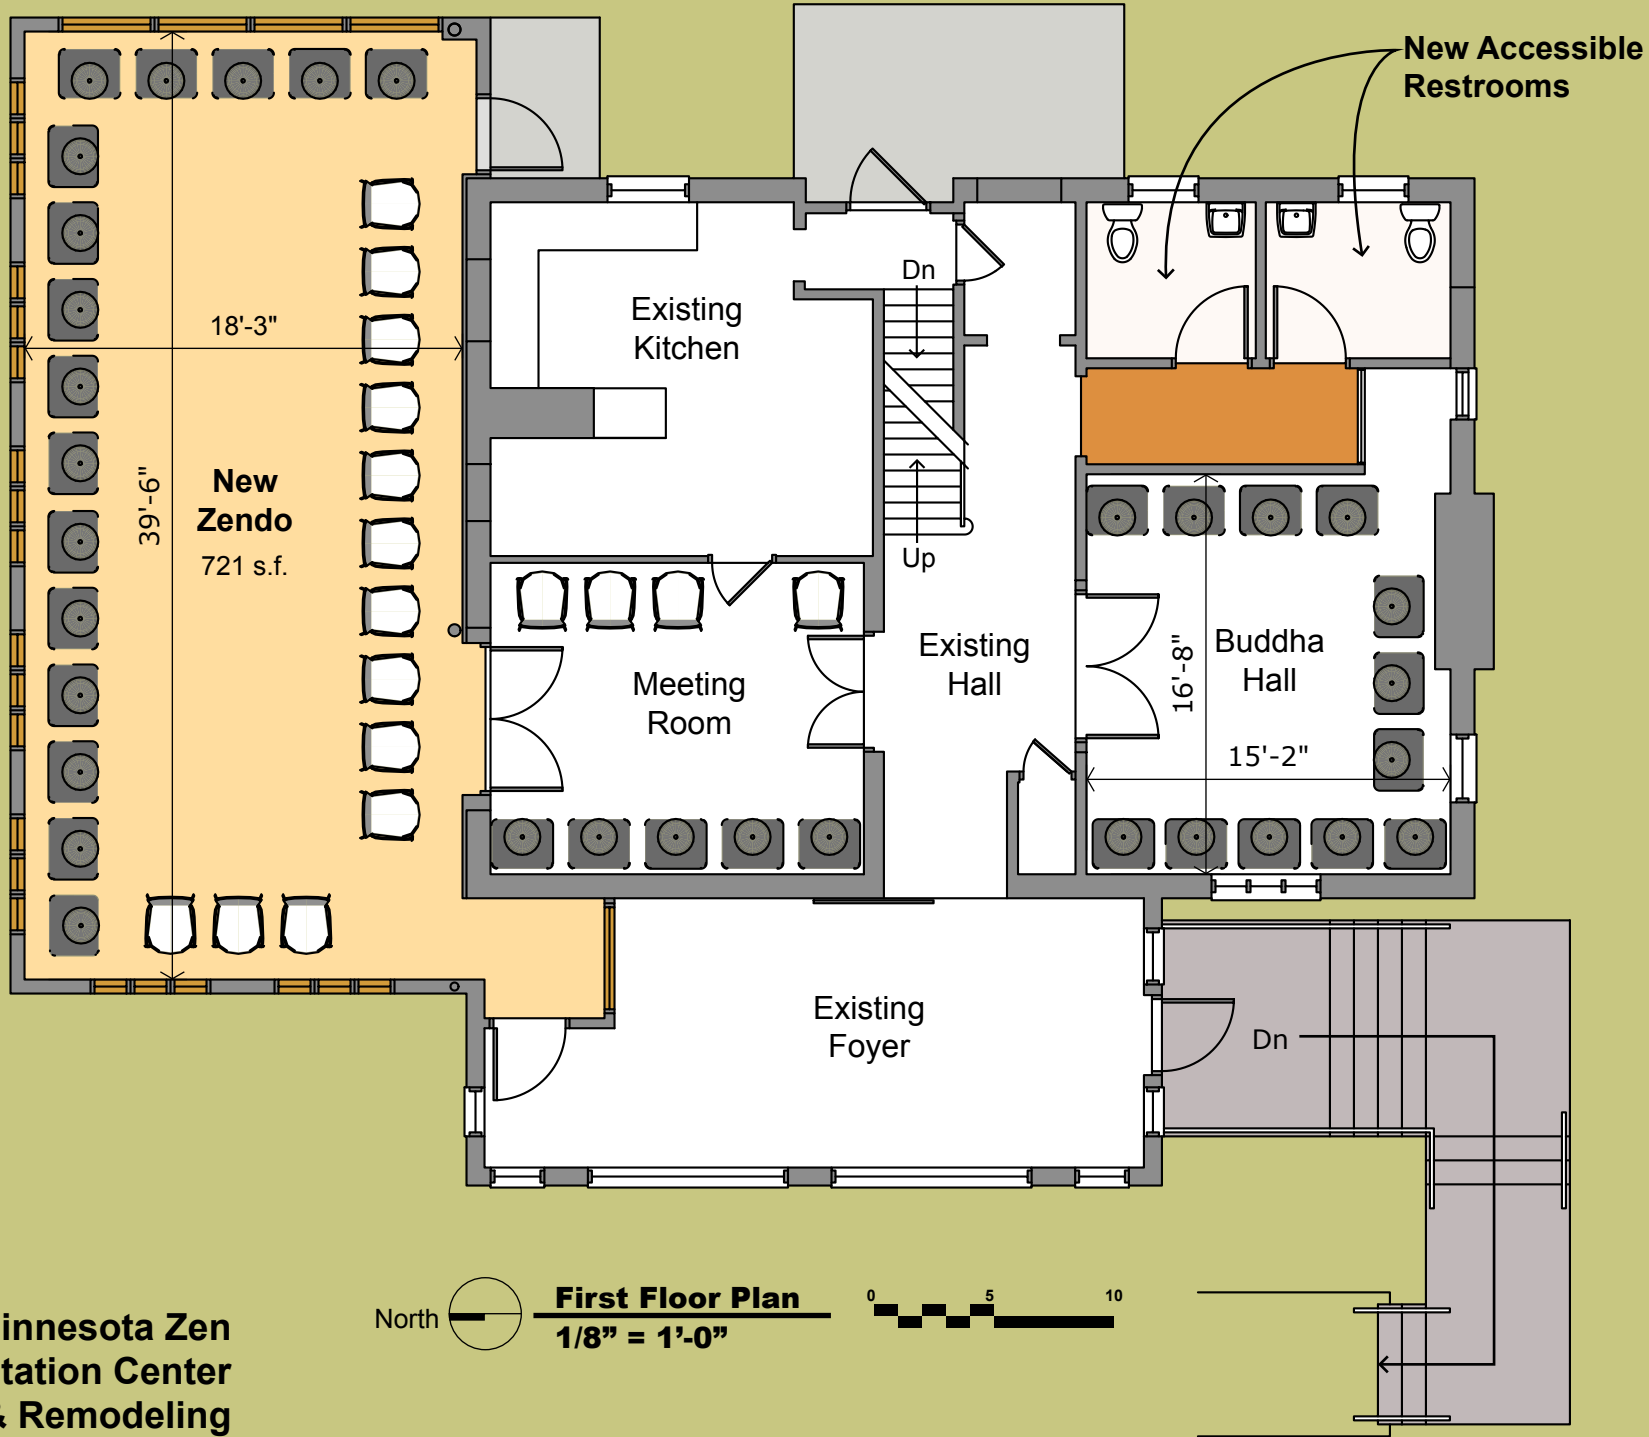


**Minnesota Zen  
Meditation Center  
Addition & Remodeling**


North  **Site Plan**  
1" = 20'-0"



July 2020



**Minnesota Zen  
Meditation Center  
Addition & Remodeling**

North  **First Floor Plan**  
**1/8" = 1'-0"** 